

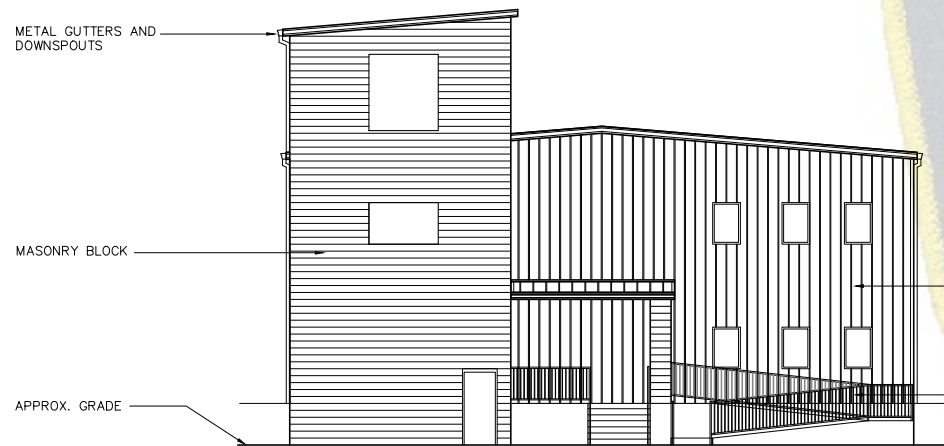



NORTH ELEVATION
SCALE: 1/8" = 1'-0"

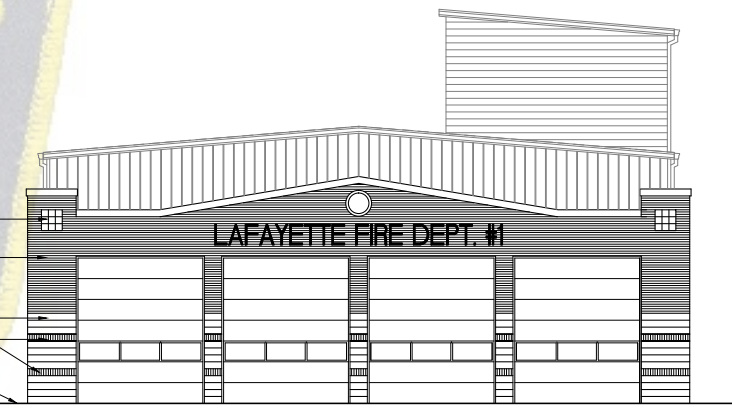

EAST ELEVATION
SCALE: 1/8" = 1'-0"

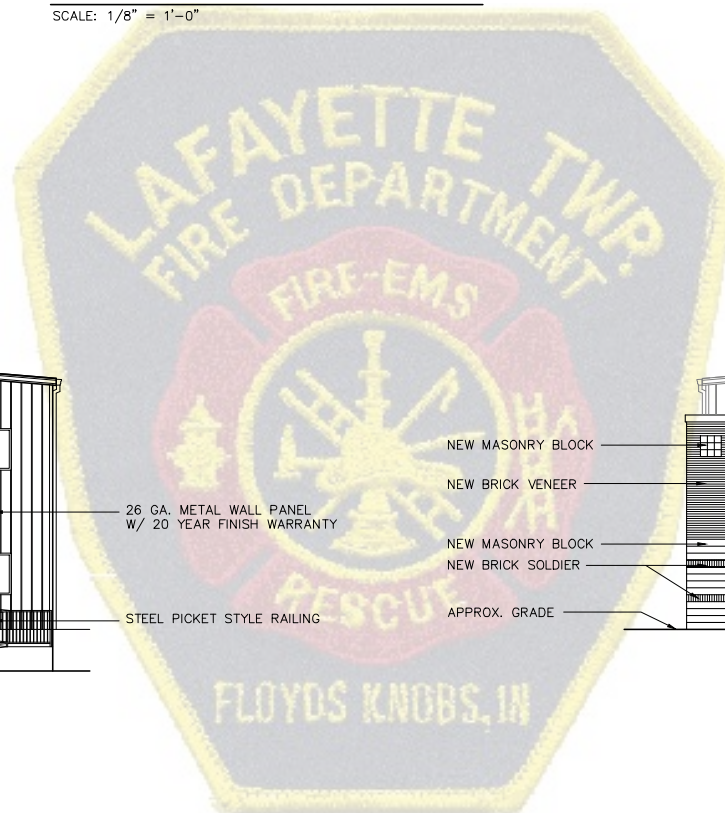

WEST ELEVATION
SCALE: 1/8" = 1'-0"

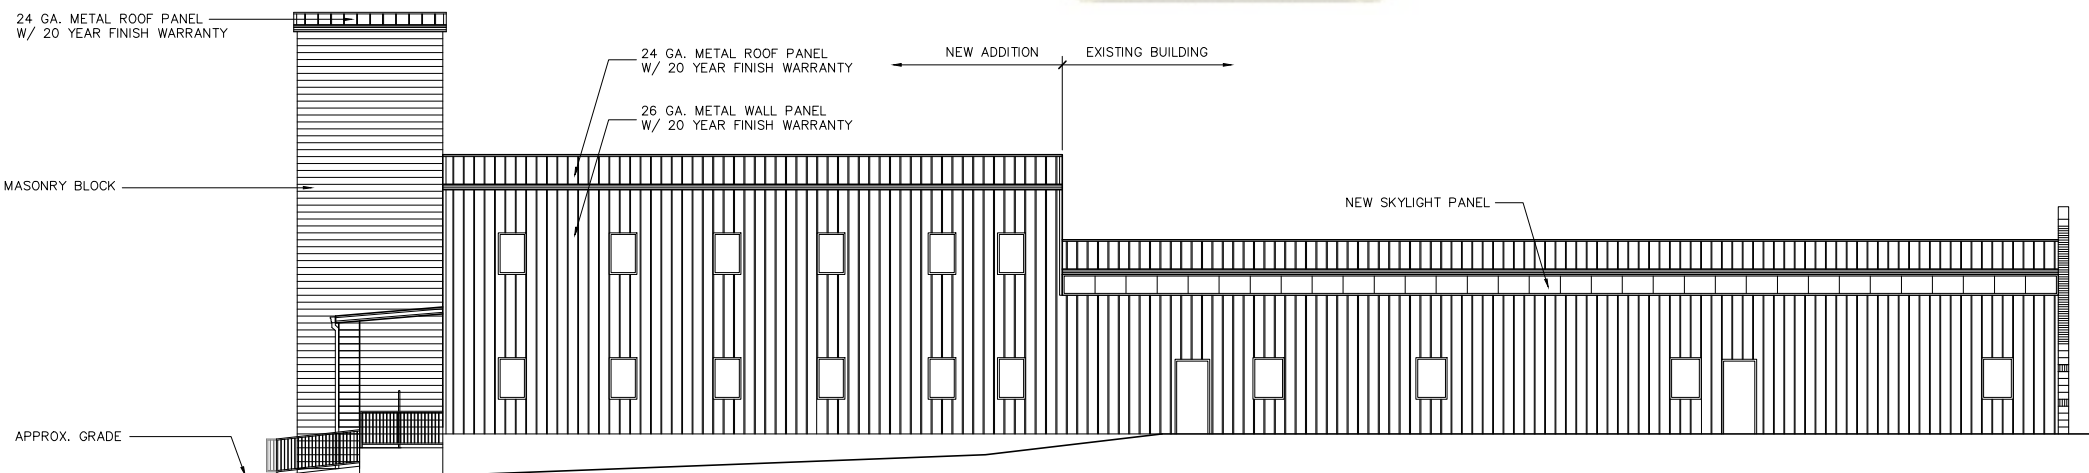

SOUTH ELEVATION
SCALE: 1/8" = 1'-0"

JOB NUMBER:
0946

TIBIDI+
Tucker Booker Donhoff + Partners
716 East Market Street | Louisville, Kentucky 40202
P: (502) 426-7432 | F: (502) 425-8381
email: tbooker@tibidigroup.com
copyright 2007

Commercial / Industrial
Construction & Development
Phone: (812) 923-9873
Fax: (812) 923-3406
www.tibidigroup.com



PROPOSED RENOVATION AND ADDITION FOR:
LAFAYETTE FIRE DEPARTMENT
4002 SCOTTSMVILLE ROAD FLOYDS KNOBS, IN. 47119

DATE: AUG. 22, 2011

BY: K.W.


CKD:

REVISIONS:

NO.	DESCRIPTION


FLOOR PLANS

A2

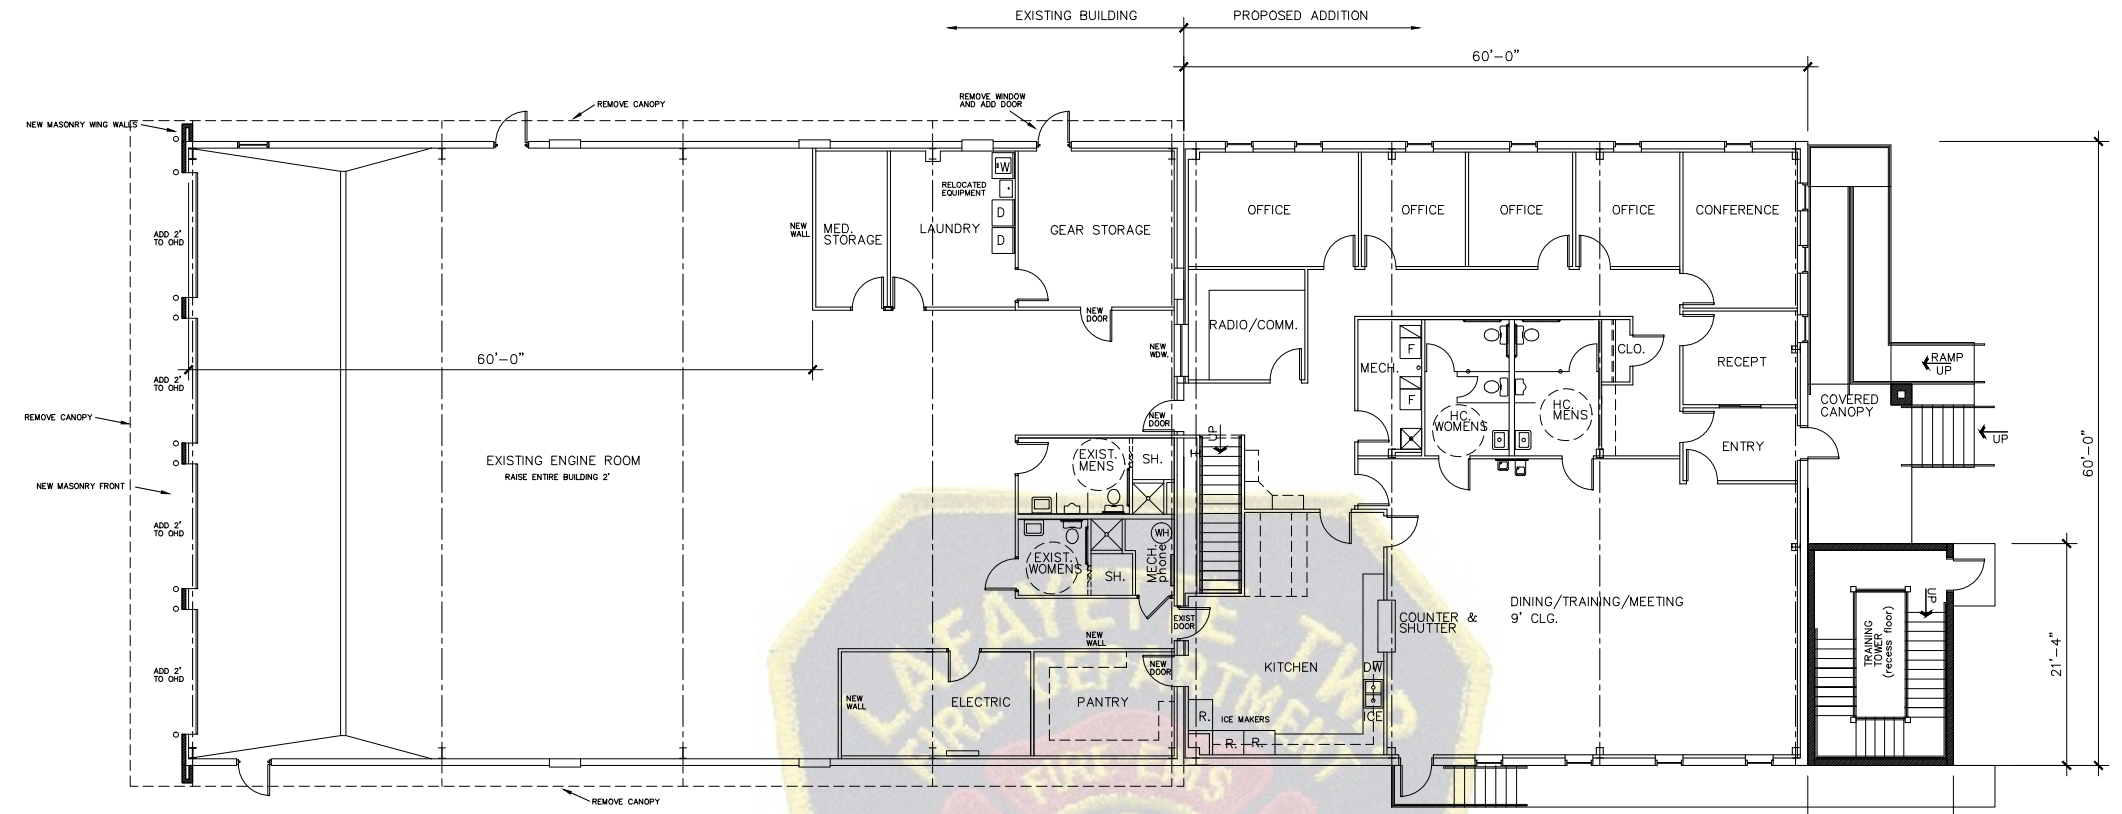


FIRST FLOOR PLAN
 SCALE: 1/8" = 1'-0"


12'-0" F.F. ELEV. TO F.F. ELEV.
 16K3 BAR JOIST w/ 20' SPAN
 3" CONC. FLOOR REINF. w/ 6x6x6 WMM.
 10'-2 1/2" +/- CLEAR UNDER BEAMS
 125 LB. LIVE LOAD
 50 LB. DEAD LOAD
 175 LB. TOTAL LOAD

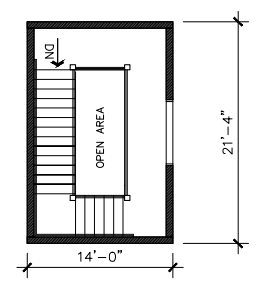

THIRD FLOOR PLAN
 SCALE: 1/8" = 1'-0"

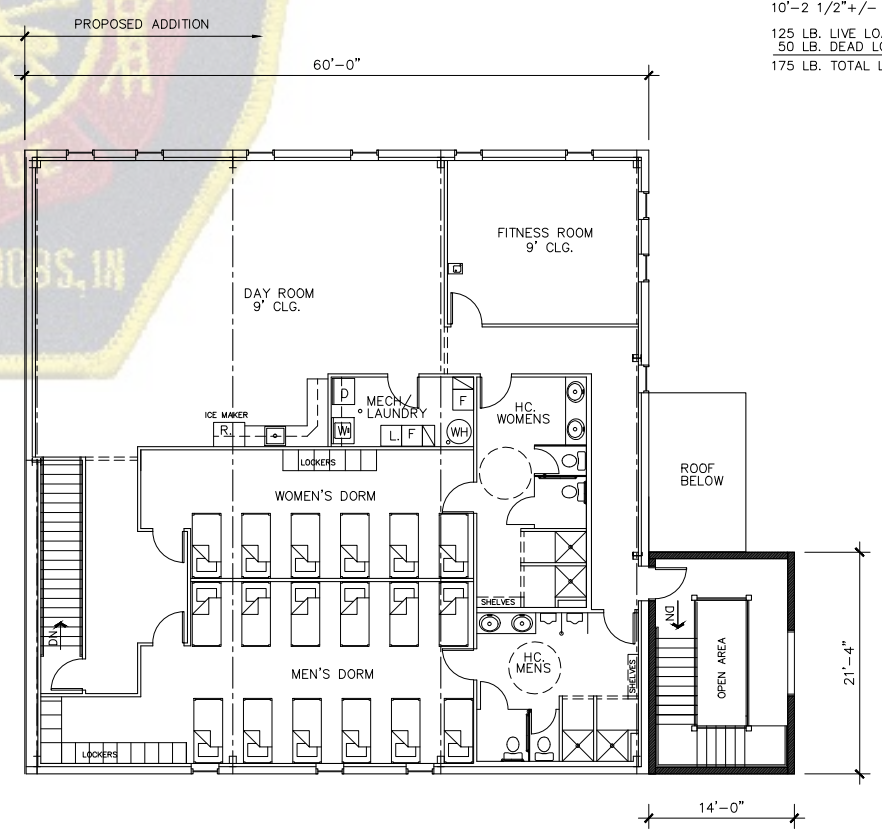

SECOND FLOOR PLAN
 SCALE: 1/8" = 1'-0"

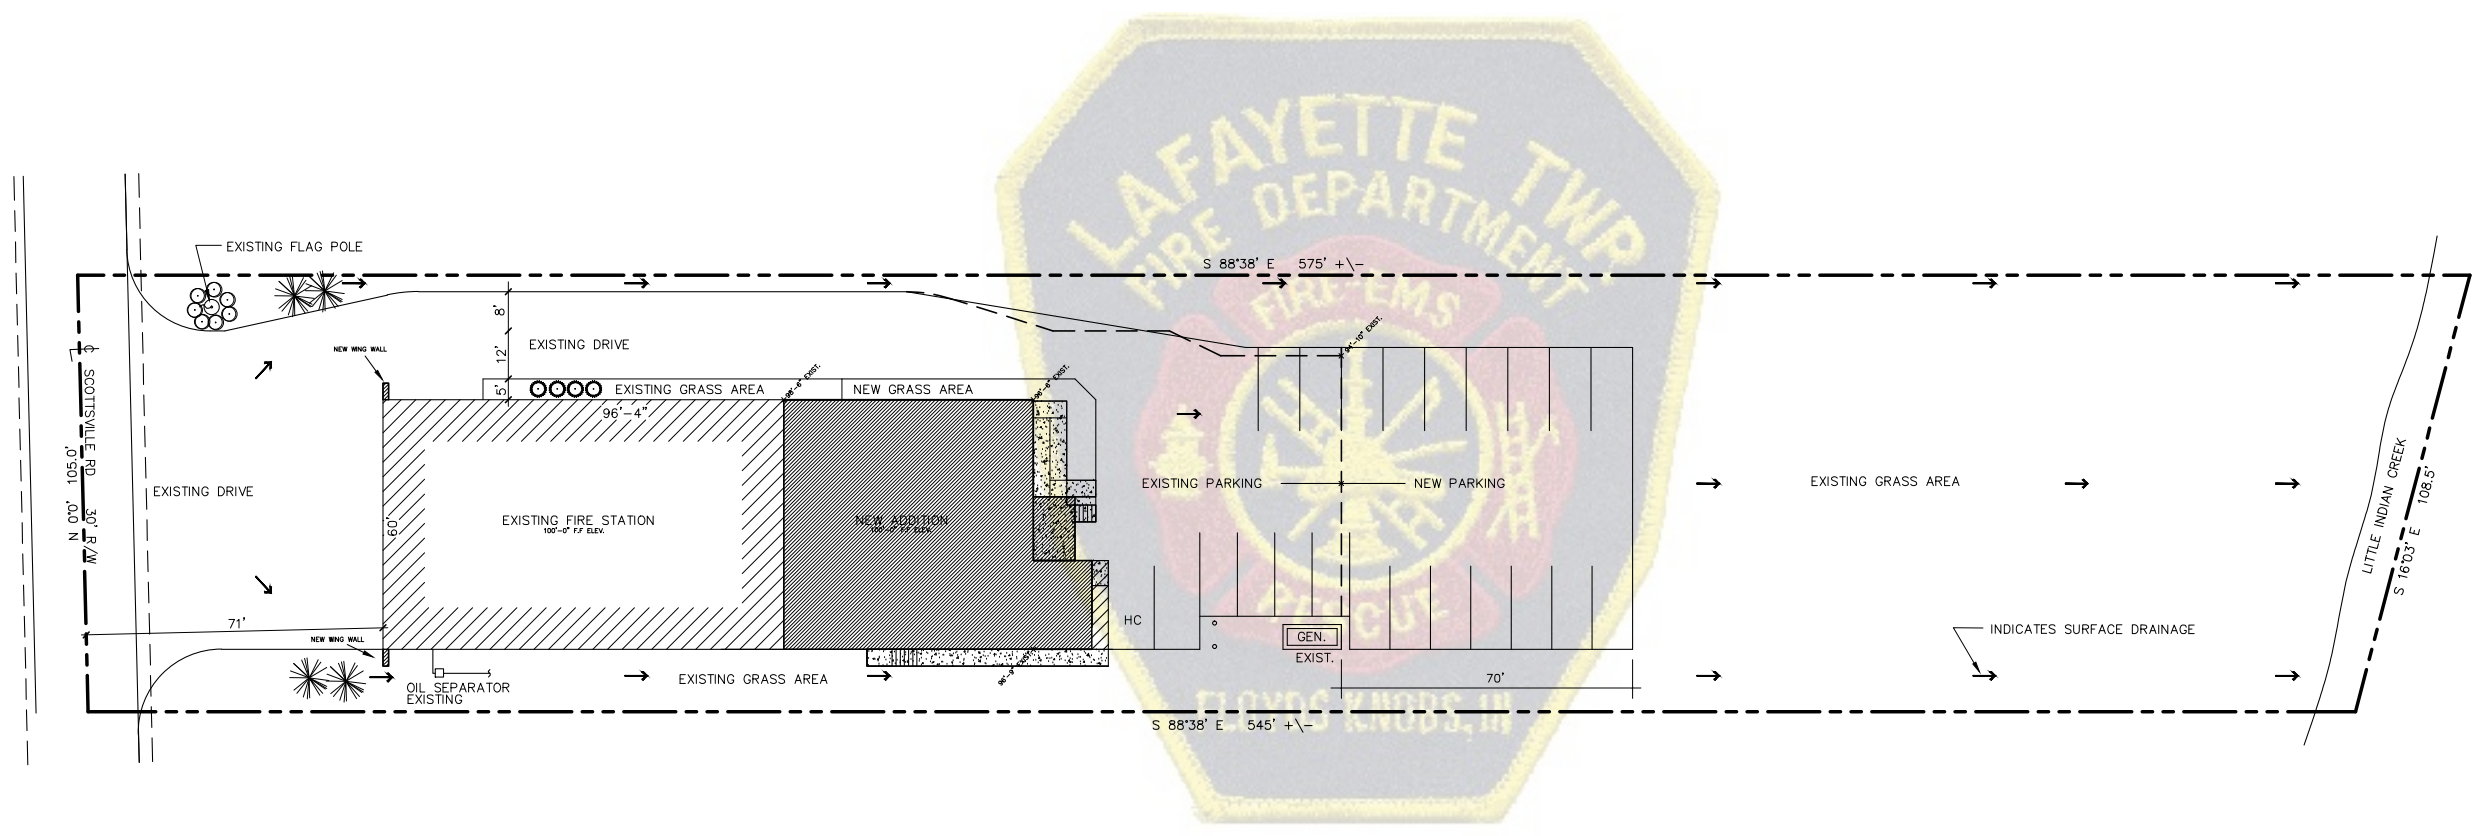

SITE PLAN
 SCALE: 1" = 20'